


**ADJACENT EXCAVATION & CONSTRUCTION WITHIN 6 METRES  
SCENARIO 1 - NOTIFICATION CRITERIA**

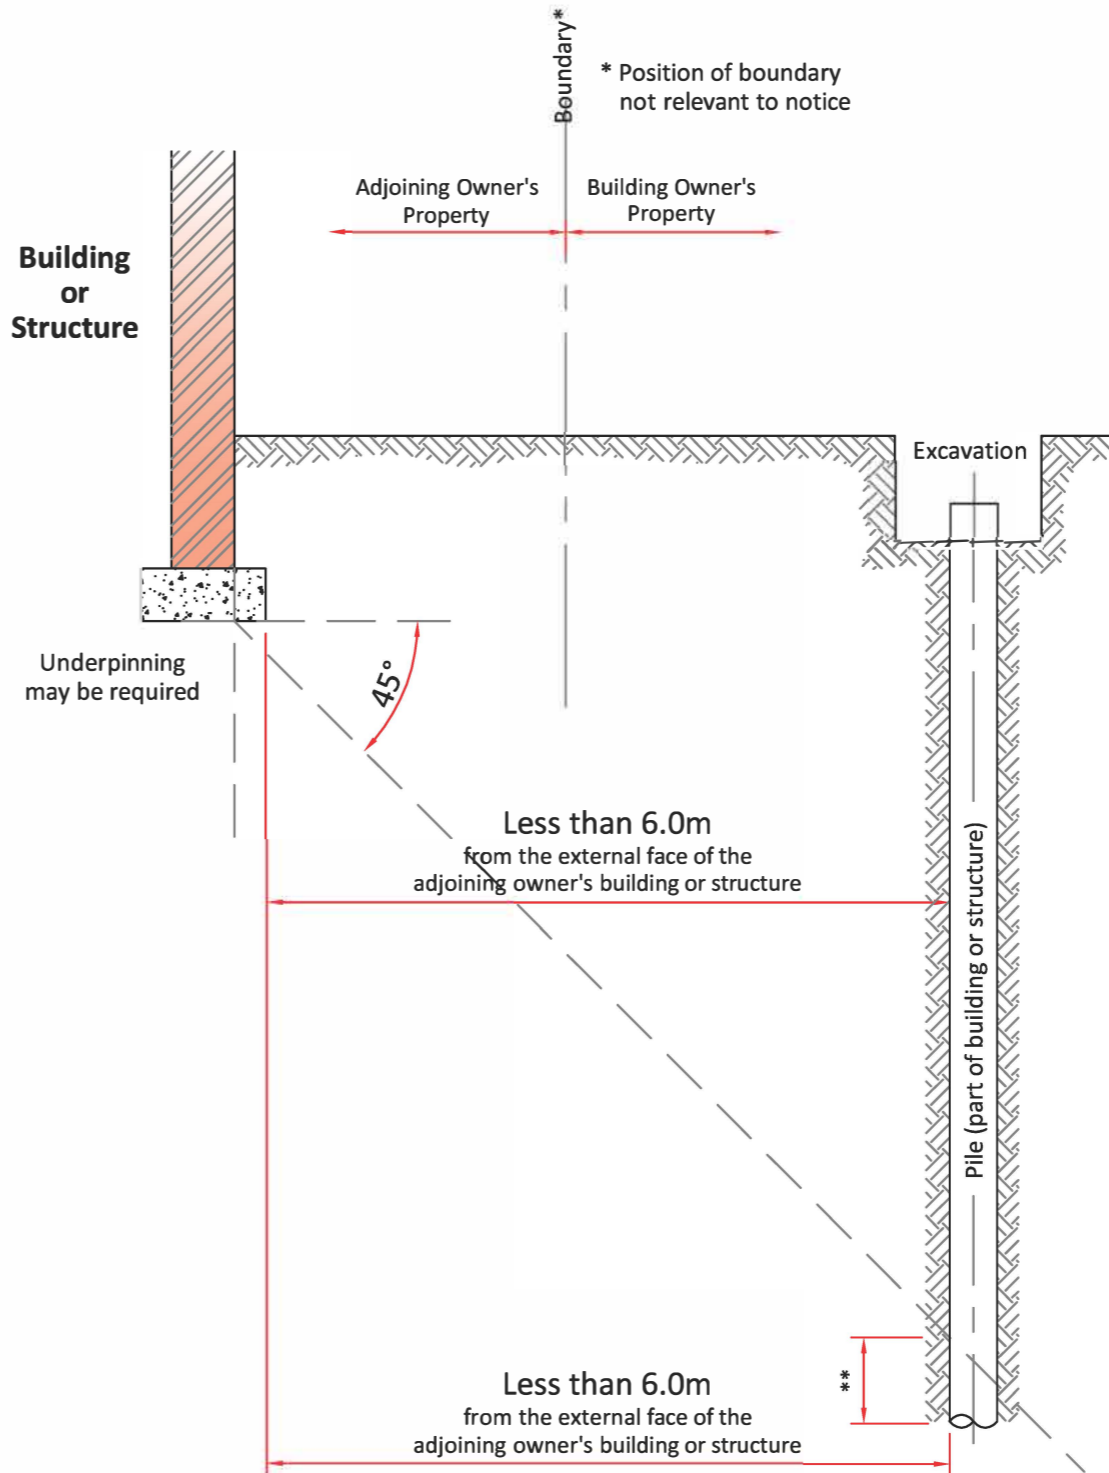

**ADJACENT EXCAVATION & CONSTRUCTION WITHIN 6 METRES  
SCENARIO 2 - NOTIFICATION CRITERIA**

\*\* Notifiable if any part of the excavation, building or structure meets a plane drawn downwards in the direction of the excavation, building or structure of the building owner at an angle of 45° to the horizontal from the line formed by the intersection of the plane of the level of the bottom of the foundations of the building or structure of the adjoining owner with the plane of the external face of the external wall of the building or structure of the adjoining owner.

| Mark | Date | By | Revision |
|------|------|----|----------|
|------|------|----|----------|

Client

Project

PARTY WALL ETC. ACT 1996

Title

ADJACENT EXCAVATION &  
CONSTRUCTION WITHIN 6m



**McALLISTER ASSOCIATES**  
CHARTERED BUILDING SURVEYORS

27 Claremont Avenue  
Bristol, BS7 8JD  
Tel: 0117 944 4419  
www.mcallisterassociates.co.uk  
info@mcallisterassociates.co.uk



| Scale at A1 | Date     | Drawn | Checked |
|-------------|----------|-------|---------|
| NTS         | OCT.2013 | AJMcA | AJMcA   |

| Job Number | Drg No. | Rev |
|------------|---------|-----|
| PWeA       | SK03    |     |

© Copyright. All rights reserved.